


EXISTING PLAN

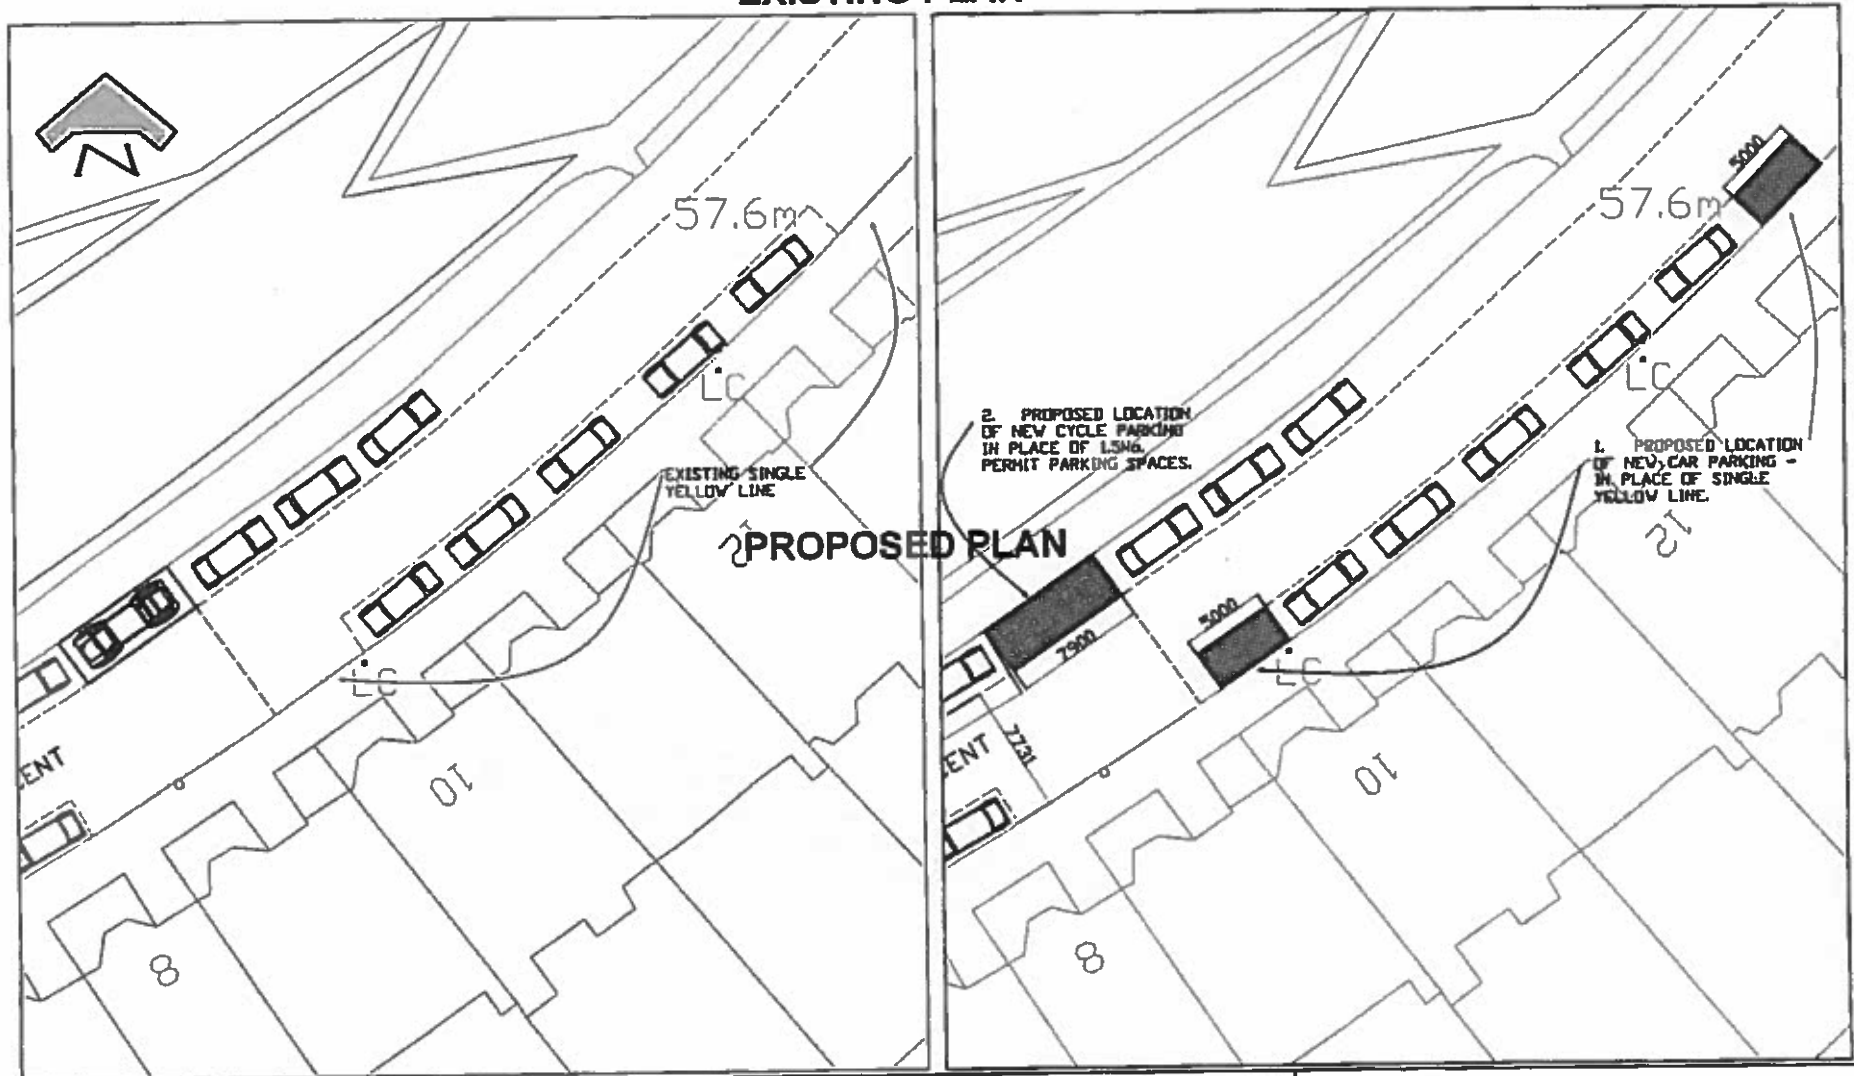

SUMMARY OF PROPOSED CHANGES:

1. 10m single yellow line to be removed to allow for new permit parking spaces.
2. 2 X Permit car parking spaces reassigned as cycle parking.
3. Overall loss of 0 car parking spaces

•EDINBURGH•
THE CITY OF EDINBURGH COUNCIL

SERVICES FOR COMMUNITIES
The City of Edinburgh Council
City Chambers, High Street
Edinburgh EH1 1YJ
Tel No 0131 200 2000

TRANSPORT
TRAFFIC & ENGINEERING

TRANSPORT POLICY
Cycle Team


Cycle Parking Pilot Scheme
Douglas Crescent

Date: April 2013
Scale: NTS


Drawn by: AT
Checked by: AT

DRG NO. P9_4_001_TRO_DC.

EXISTING PLAN

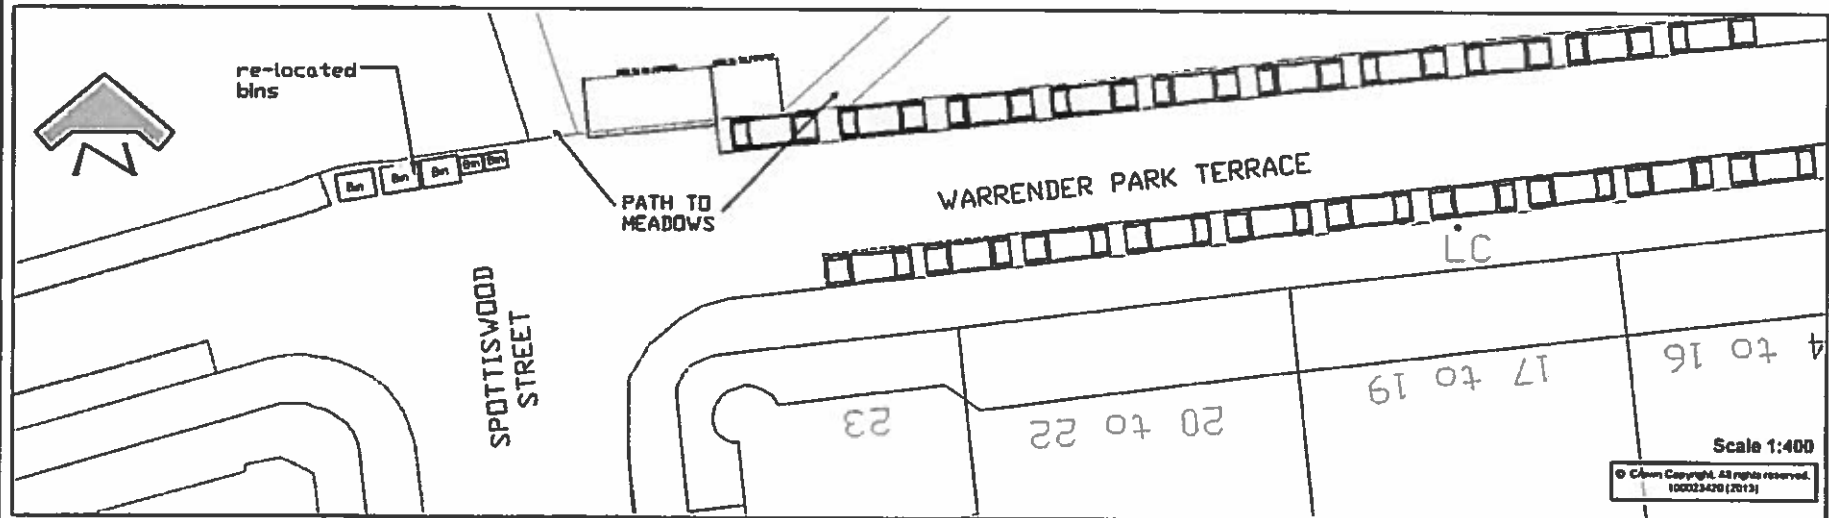

PROPOSED PLAN

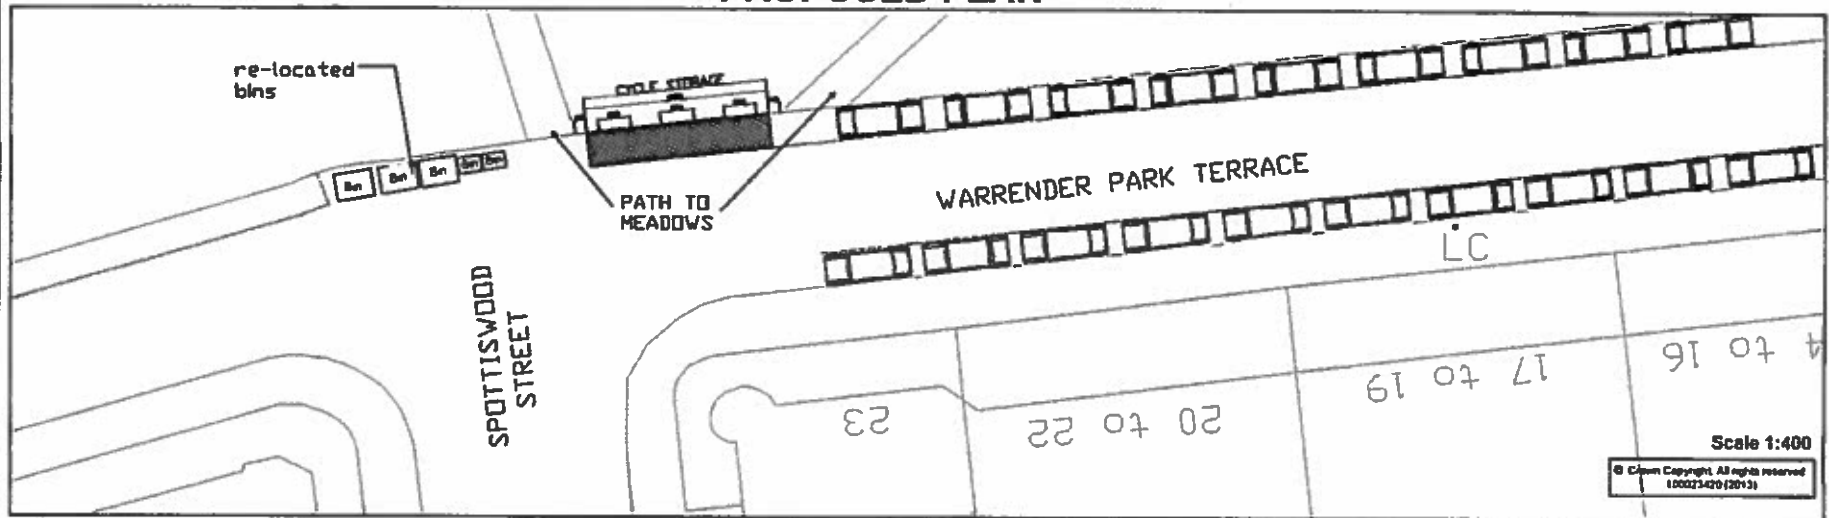

SUMMARY OF PROPOSED CHANGES:

- 3.9m permit parking zone to be removed and
- 7.6m single yellow line to be removed to allow for new Cycle parking units.
- Overall loss of 1 permit car parking space.

• EDINBURGH •
THE CITY OF EDINBURGH COUNCIL

SERVICES FOR COMMUNITIES
The City of Edinburgh Council
City Chambers, High Street
Edinburgh EH1 1YJ
Tel No 0131 200 2000

TRANSPORT
TRAFFIC & ENGINEERING


TRANSPORT POLICY
Cycle Team

CYCLE_PARKING_PILOT_SCHEME
18_WARRENDER_PARK_TERRACE

Date: OCT_13
Scale: 1:400

Drawn by: AT
Checked by: AT

DRG NO.P9_4_001_TRO_18WPT

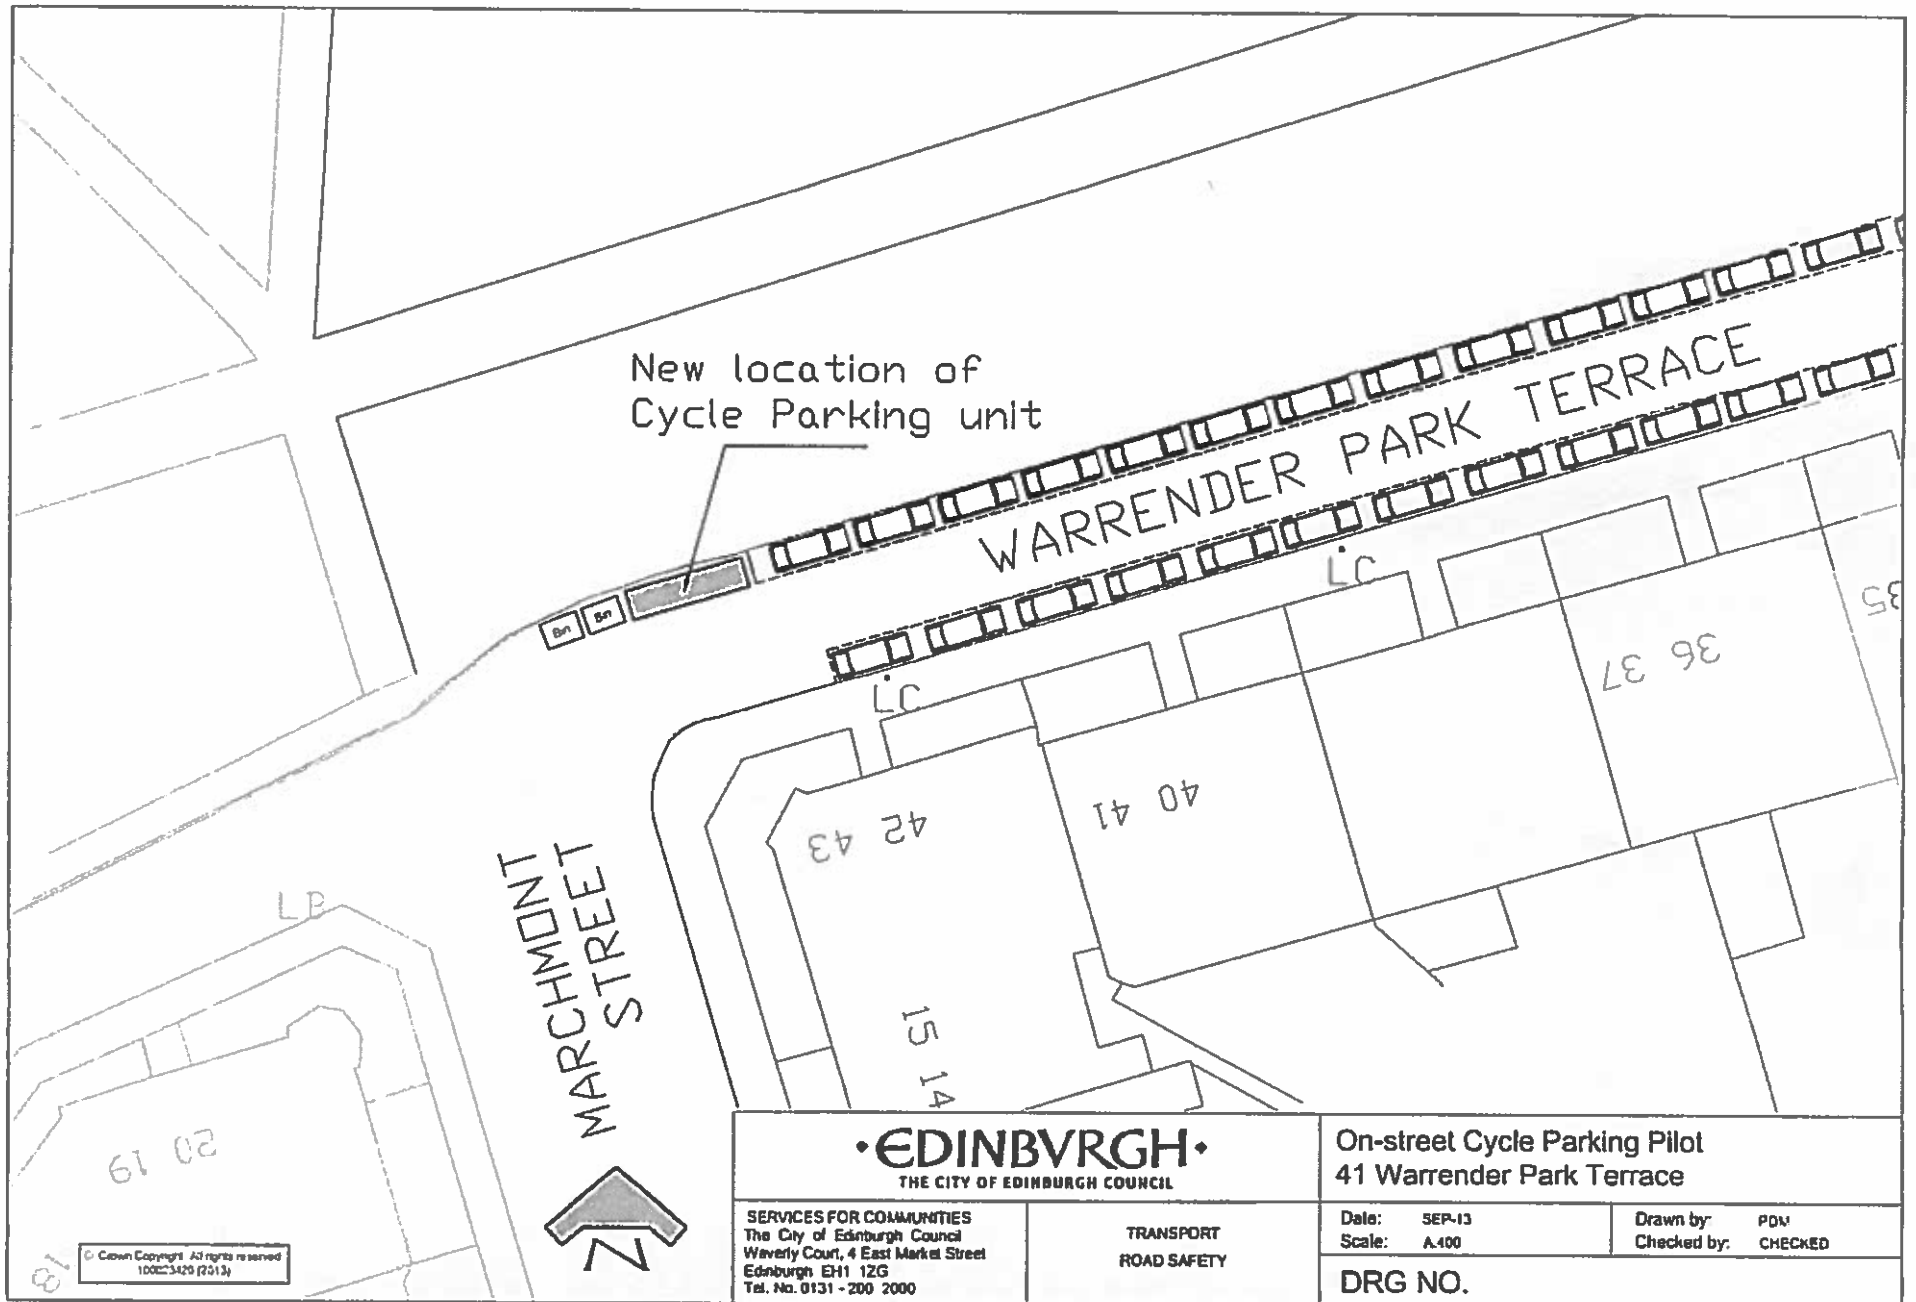

• EDINBURGH •
THE CITY OF EDINBURGH COUNCIL

SERVICES FOR COMMUNITIES
The City of Edinburgh Council
Waverly Court, 4 East Market Street
Edinburgh EH1 12G
Tel. No. 0131 - 200 2000



TRANSPORT
ROAD SAFETY

On-street Cycle Parking Pilot
41 Warrender Park Terrace

Date: SEP-13
Scale: A400

Drawn by: PDM
Checked by: CHECKED

DRG NO.

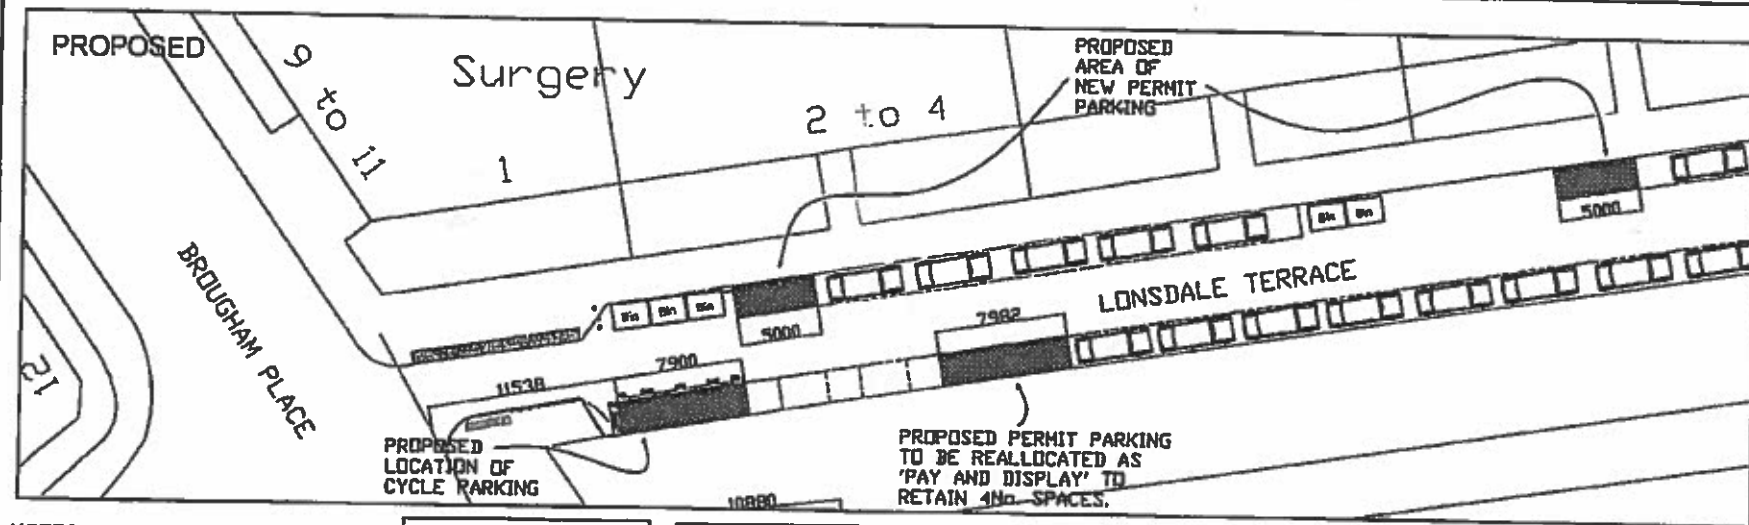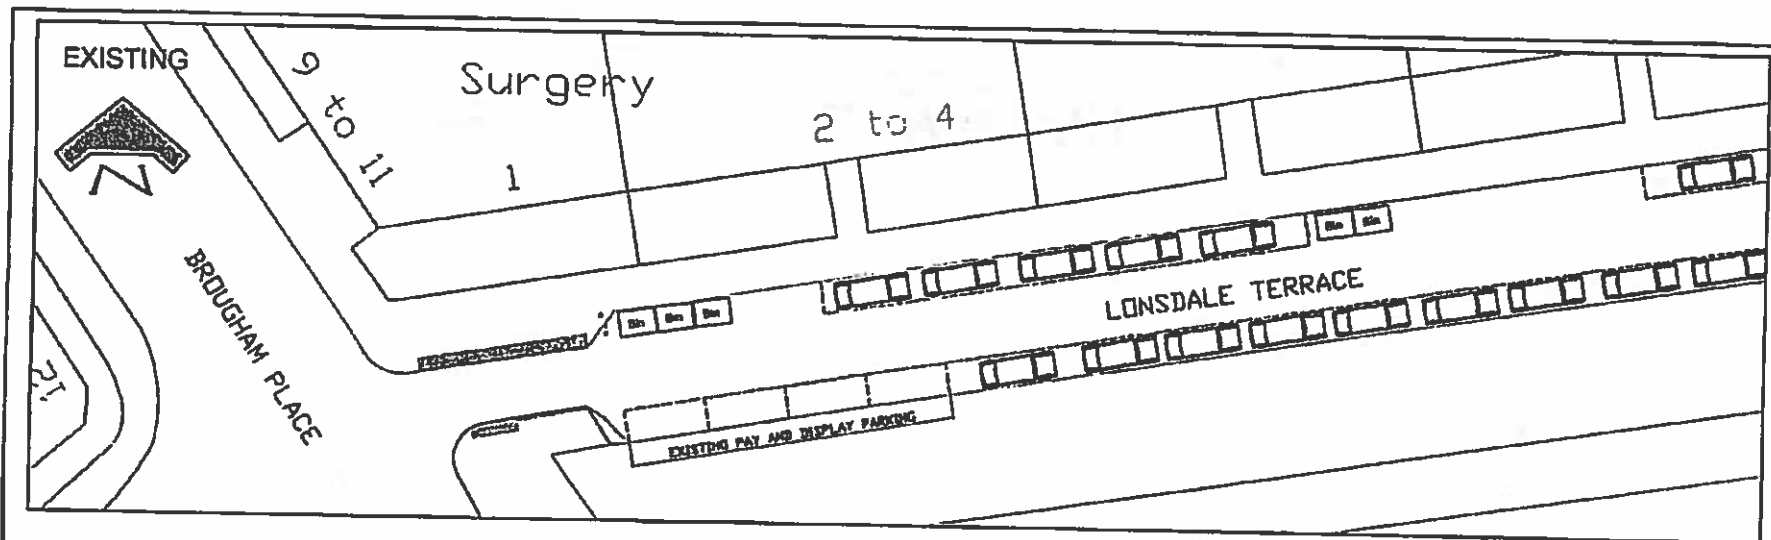

NOTES:

Proposed Scheme to provide parking for up to 10 No. Bikes.

Amendment to existing CPZ TRO under Sections 32, 35 & 63 of the RTRA 1984.



• EDINBURGH •

THE CITY OF EDINBURGH COUNCIL

SERVICES FOR COMMUNITIES
The City of Edinburgh Council
City Chambers, High Street
Edinburgh EH1 1YJ
Tel No 0131 200 2000

TRANSPORT
TRAFFIC & ENGINEERING

TRANSPORT POLICY
Cycle Team

Cycle Parking Pilot Scheme Lonsdale Terrace

Date: April 2013
Scale: MTS

Drawn by: AT
Checked by: AT

DRG NO. P9_4_001_TRO_LONS

